



D:\mapalok_v2013.dwg 2016-05-19 13:21:00

ZADANIE 1.1.2

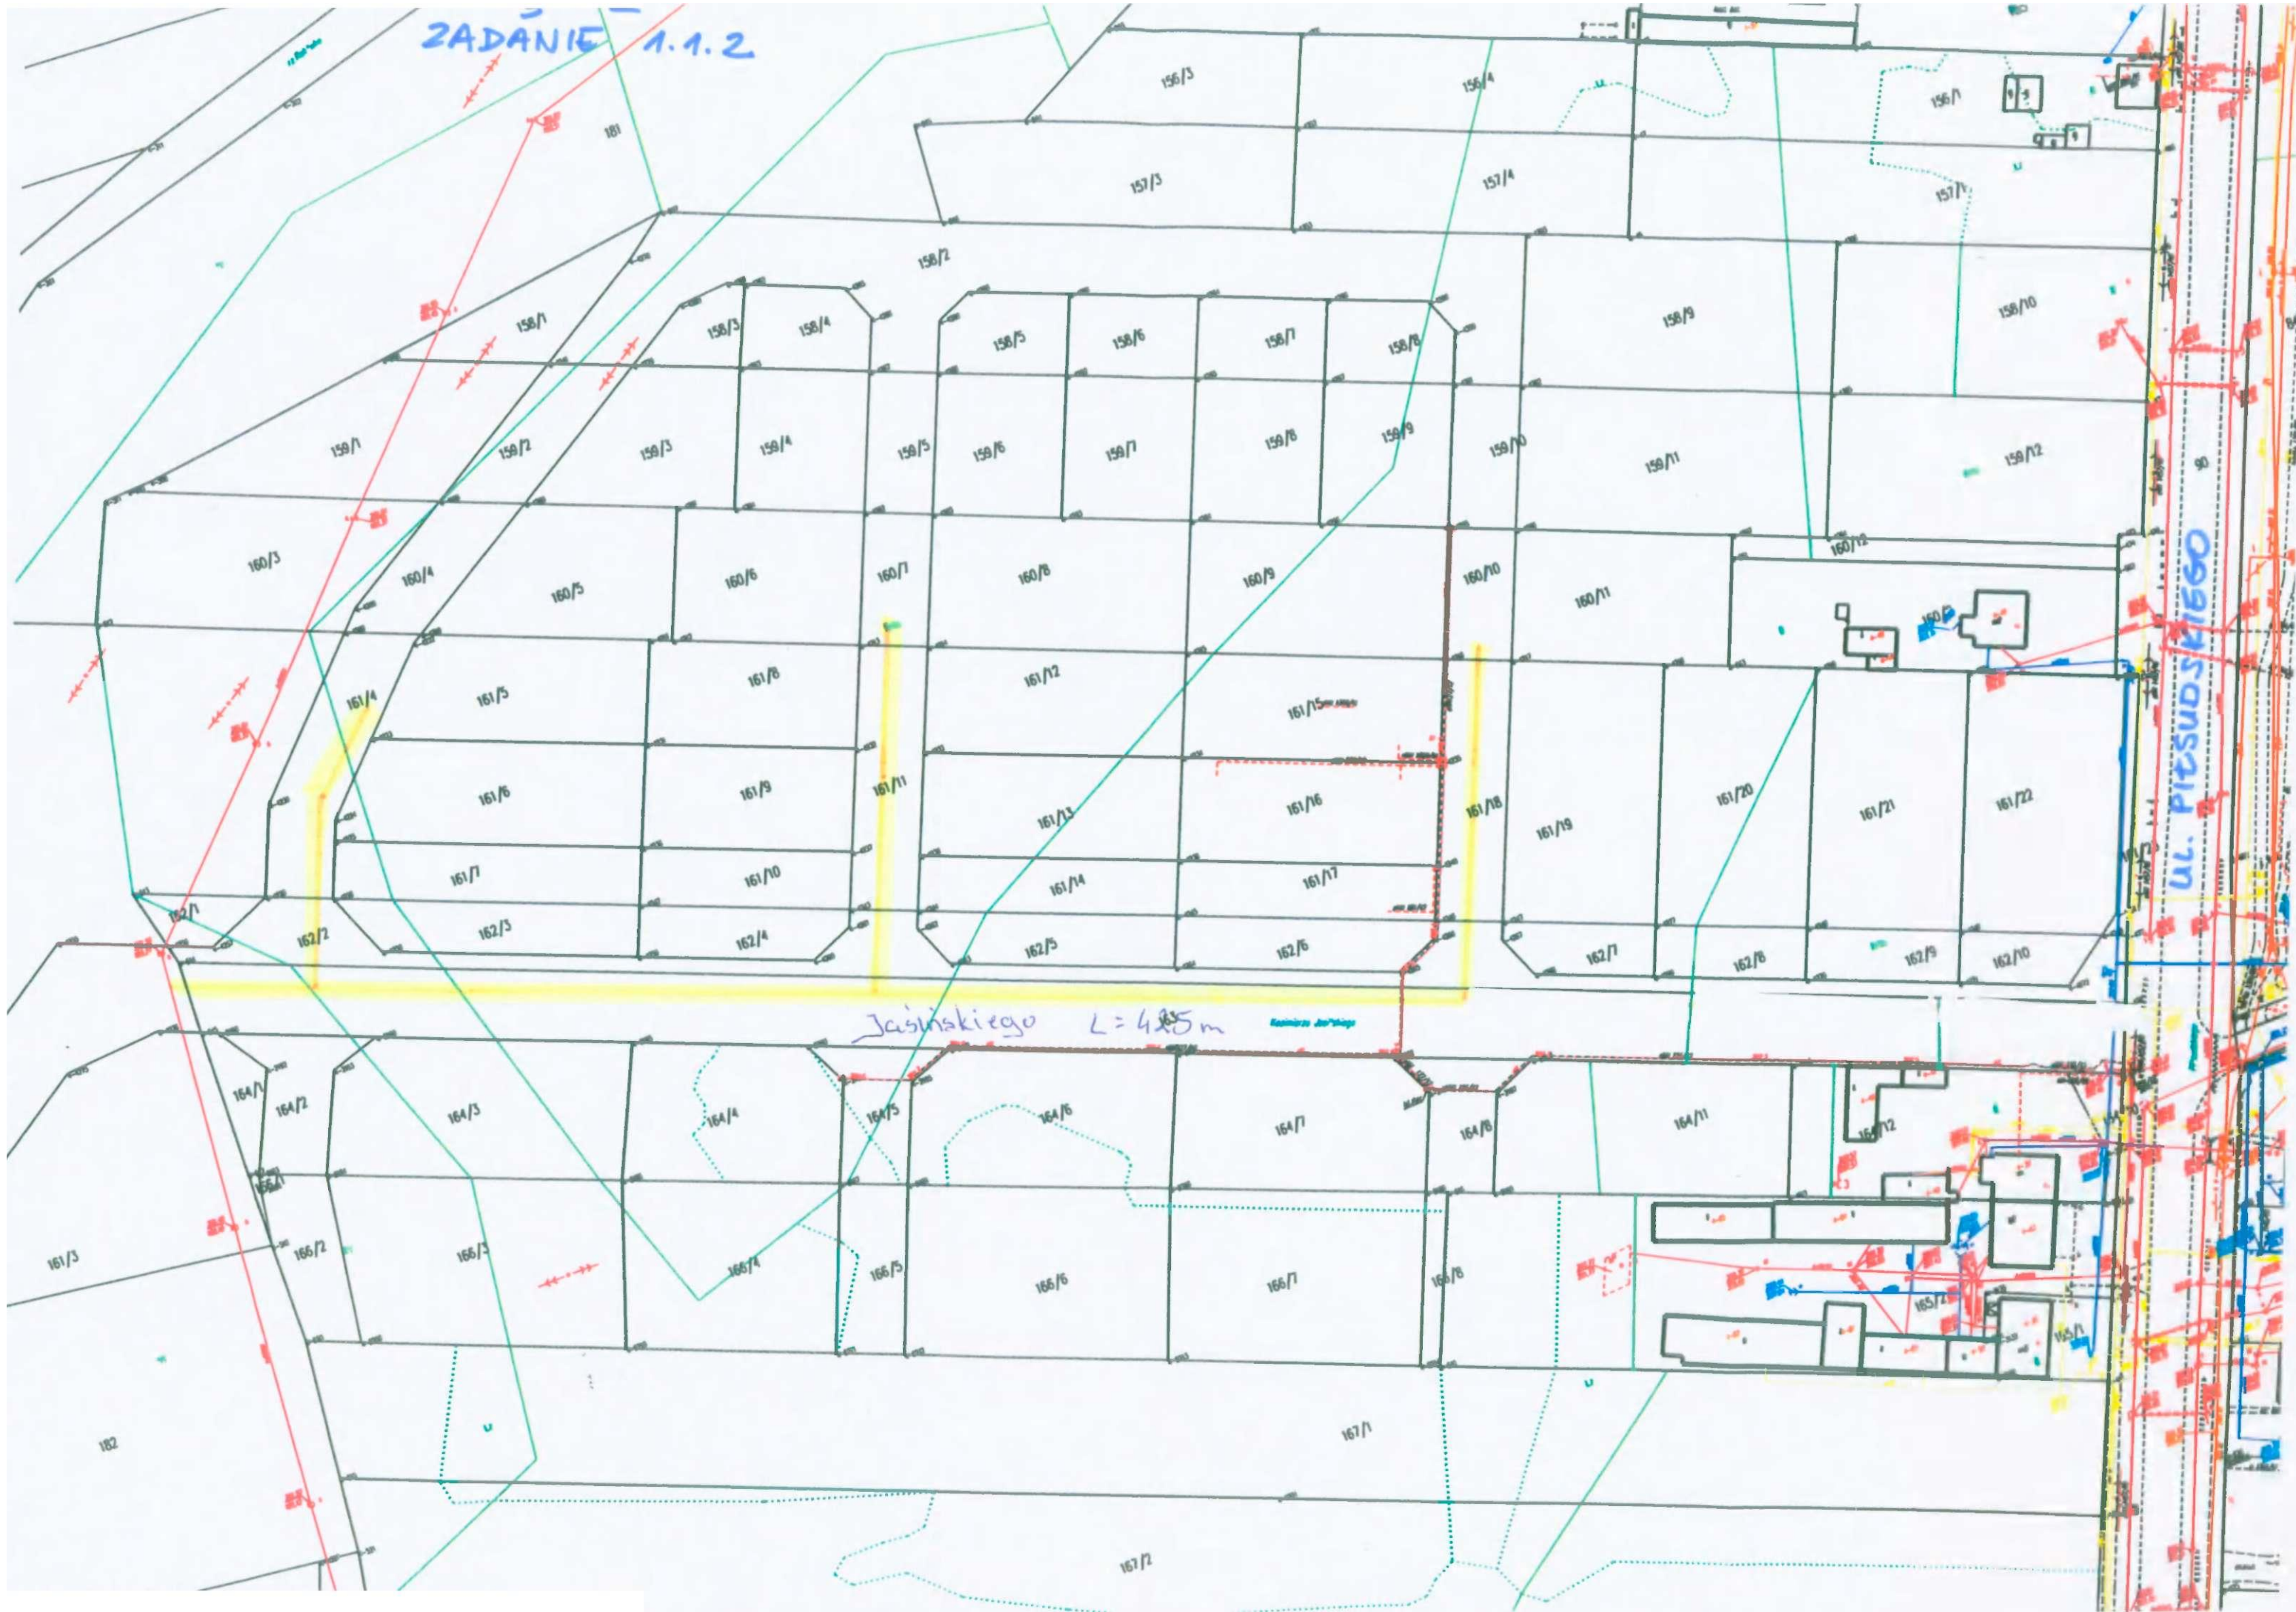

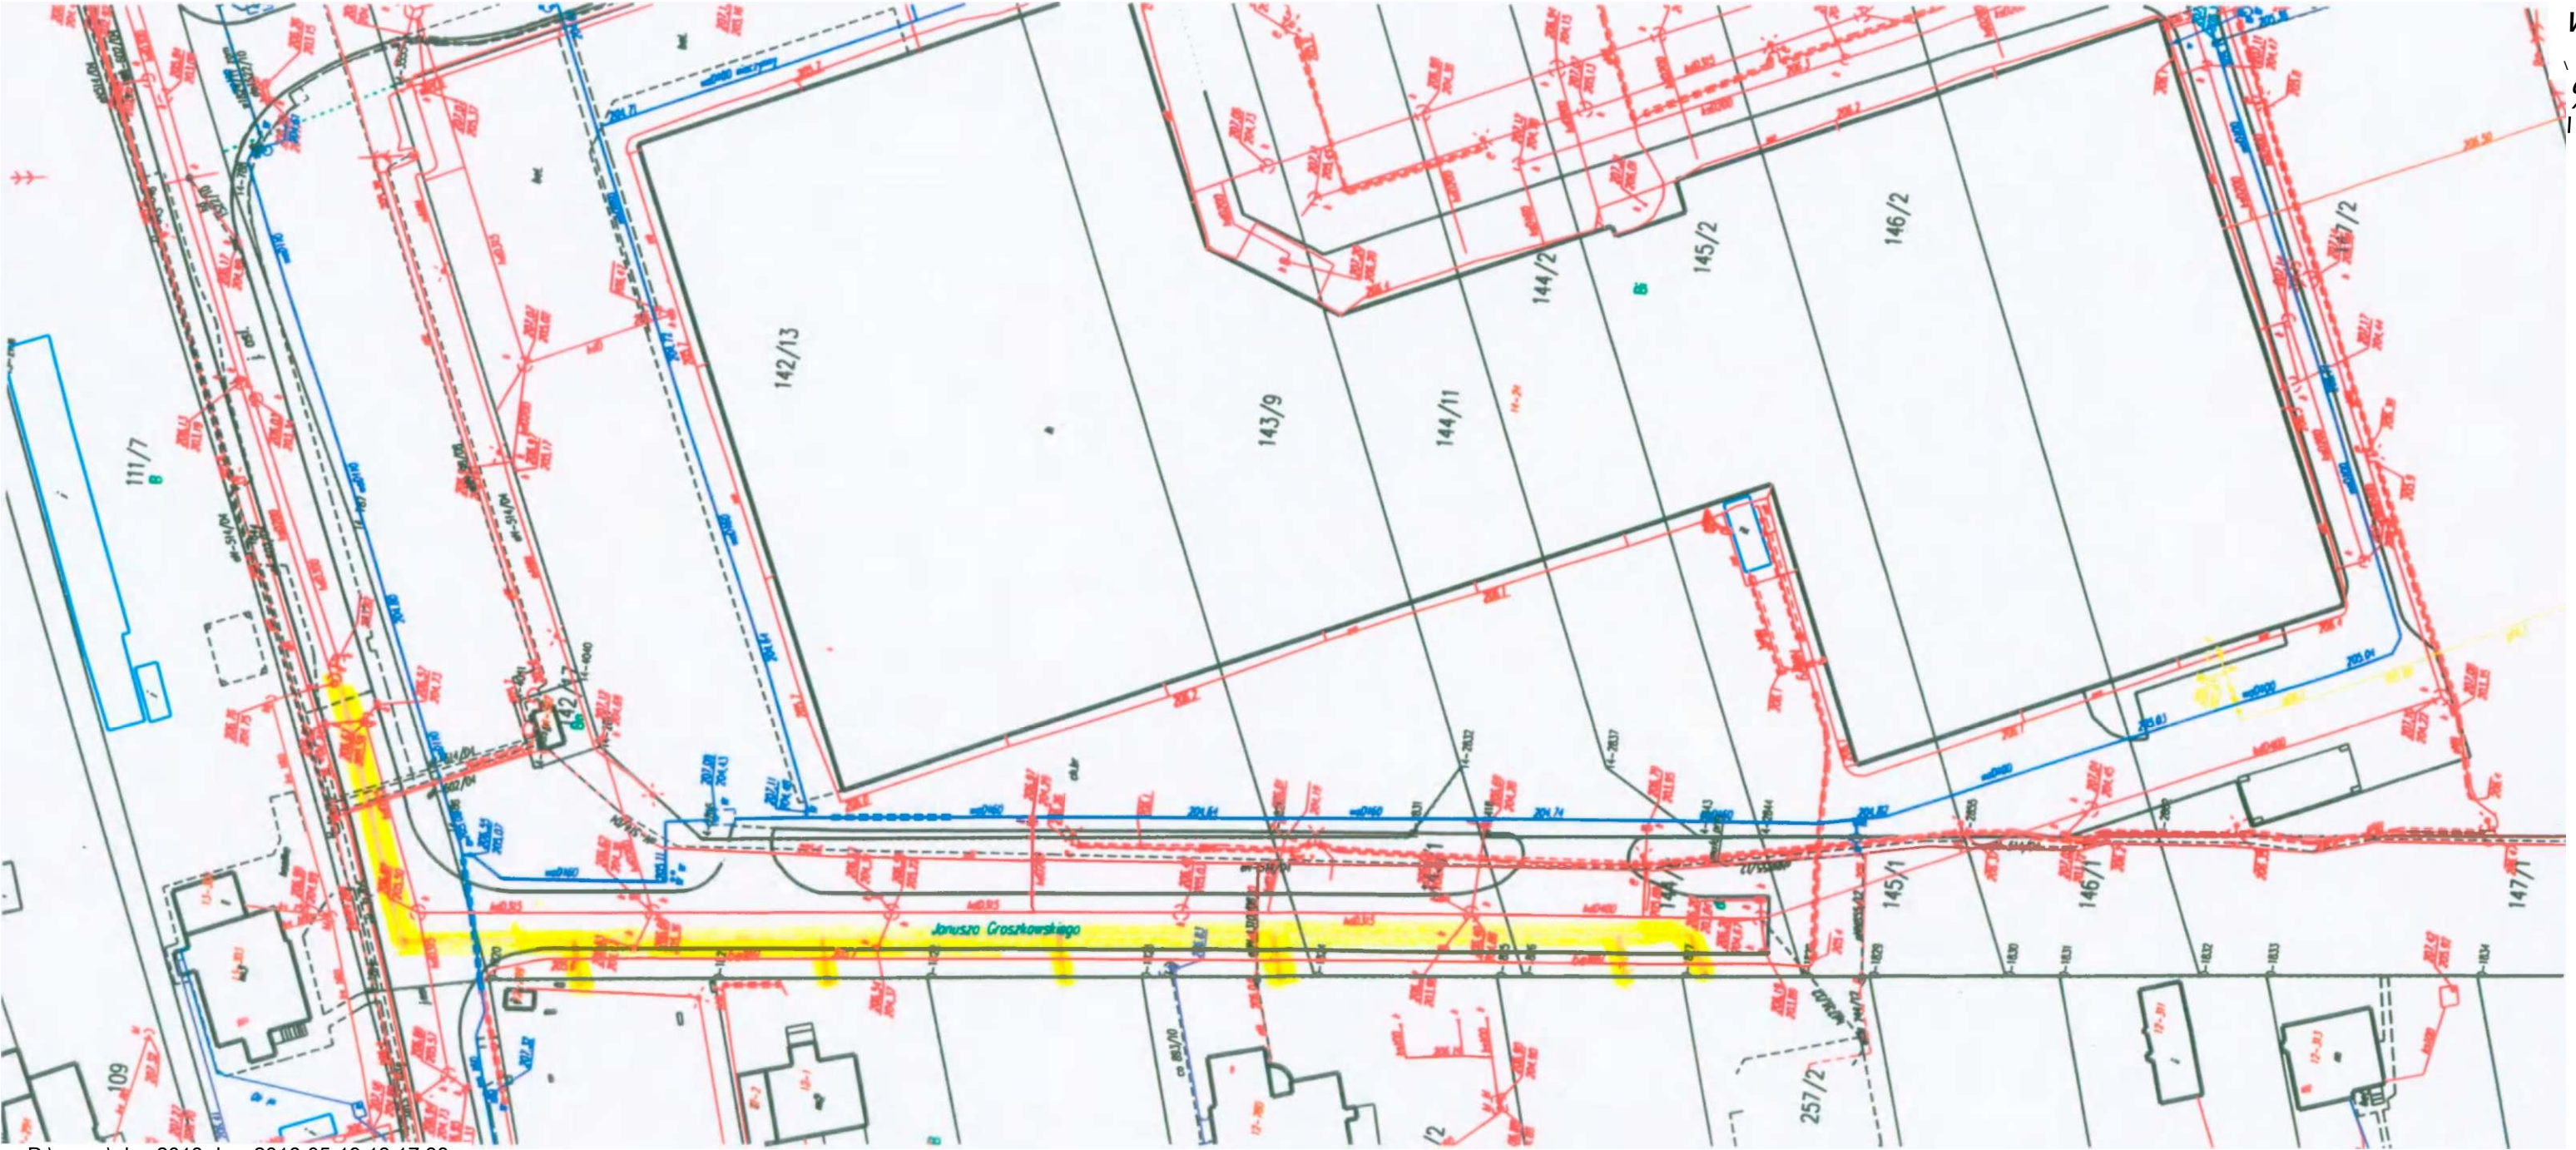

1.4. ul. Kolejowa

