



Zamawiający "Wod-Kan" Bełchatów  
Rysunek 0222-3/2009  
Data III.2009  
Ilość stron 1  
Nr strony 1

Oznaczenie	Kształka	Średnica (mm)	Kąt (°)
1	Ru	160	
2	Tu +Kl	160	
3	K	160 90	
4	MGW	1/2"	
5	Prz	160	
6			
7			
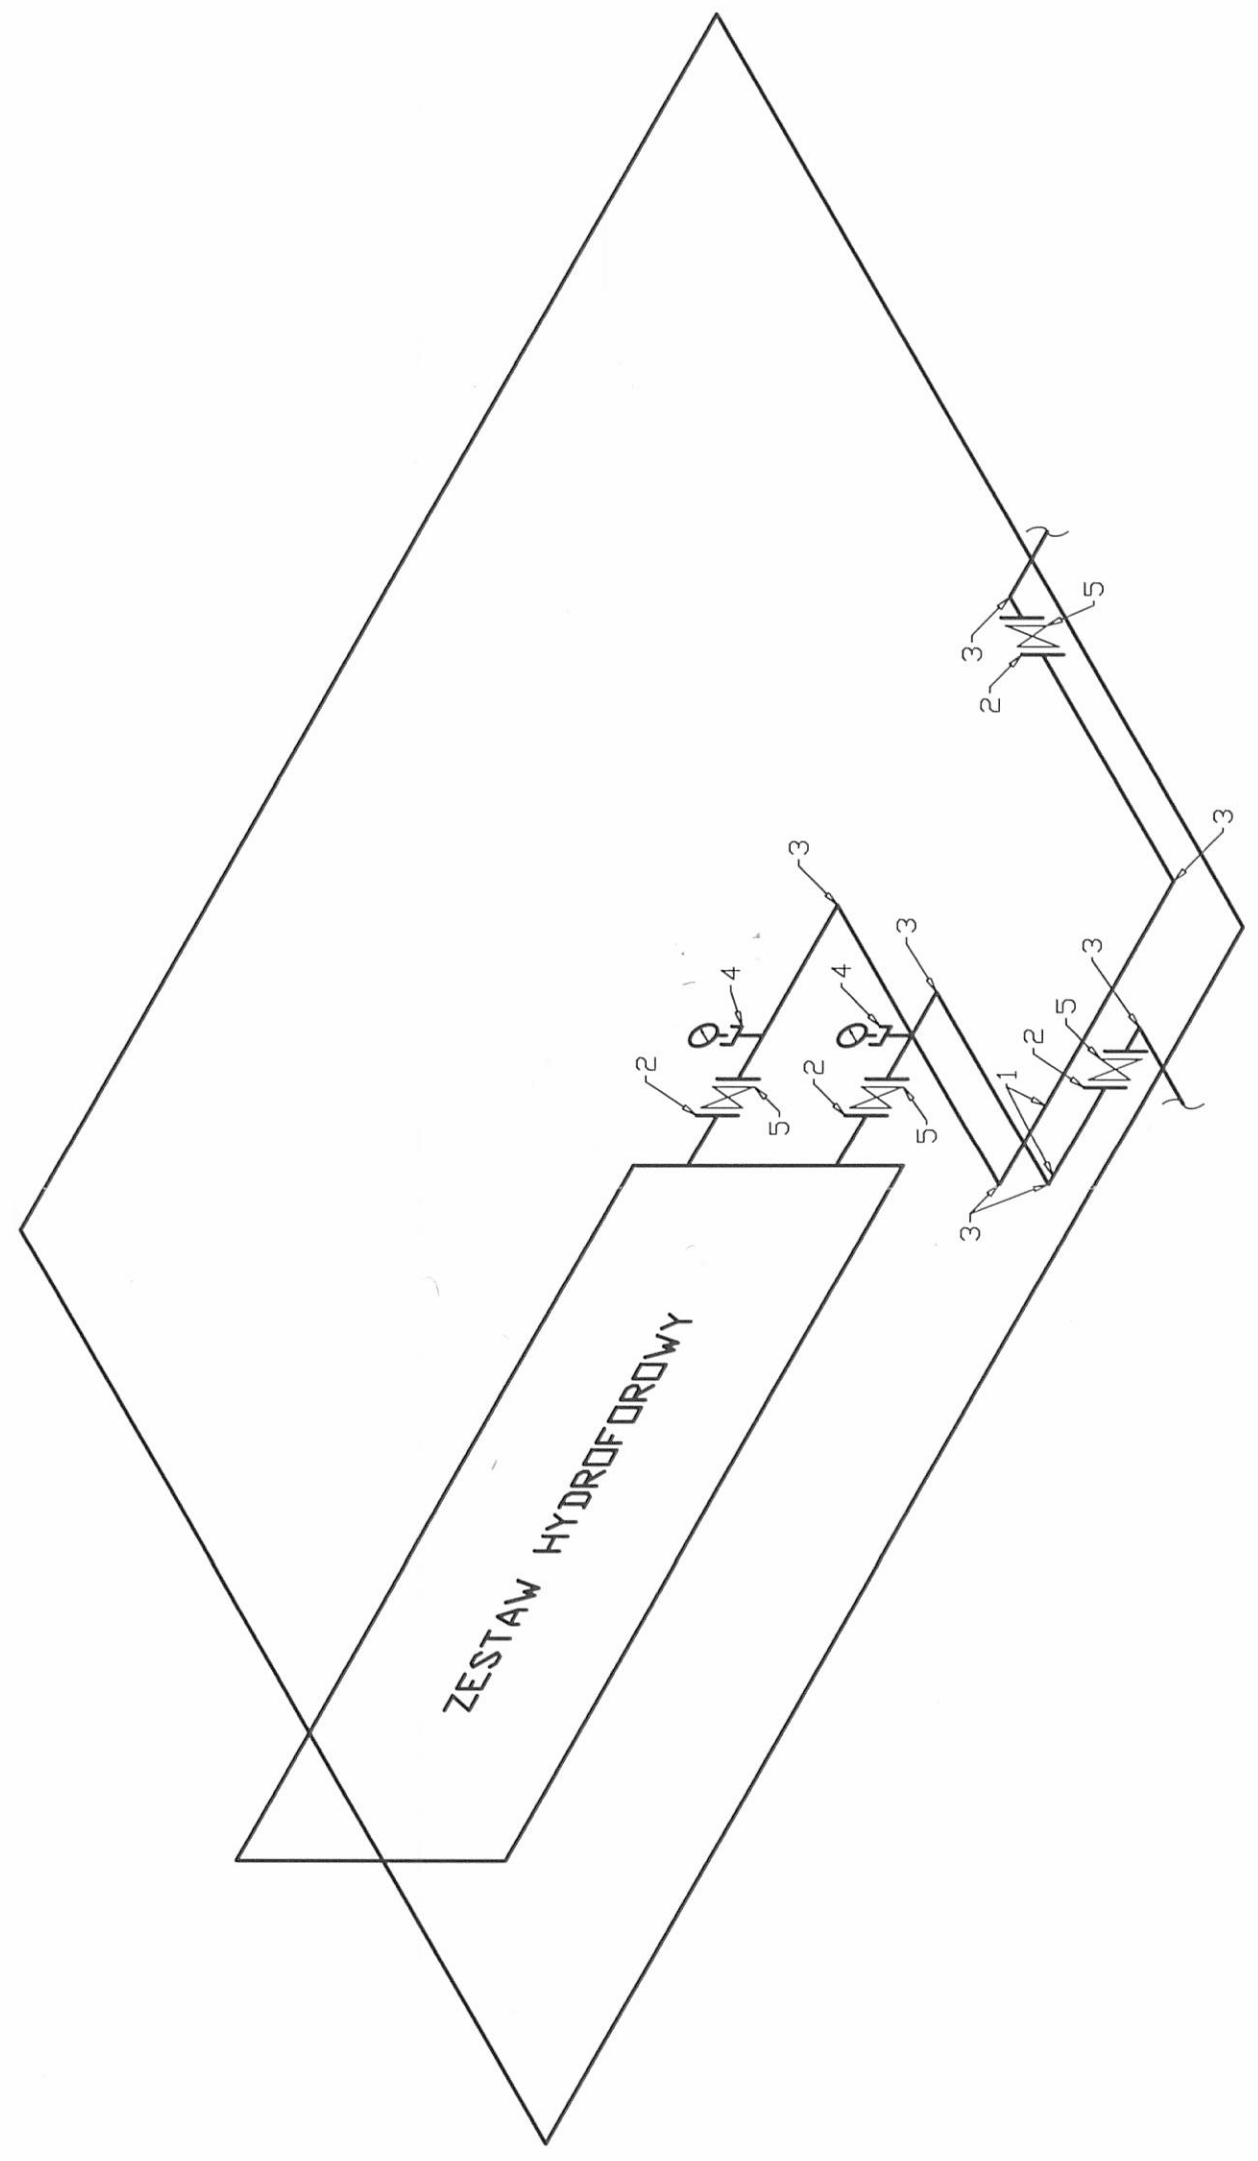

Zamawiający "Wod-Kan" Belchatów  
Rysunek 0222-4/2009  
Data III.2009  
Ilość stron 1  
Nr strony 1

Oznaczenie	Kształtka	Średnica (mm)	Kąt (°)
1	Ru	160	
2	Tu +Kl	160	
3	K	160	90
4	MGw 1/2"		
5	Prz 160		
6			
7			
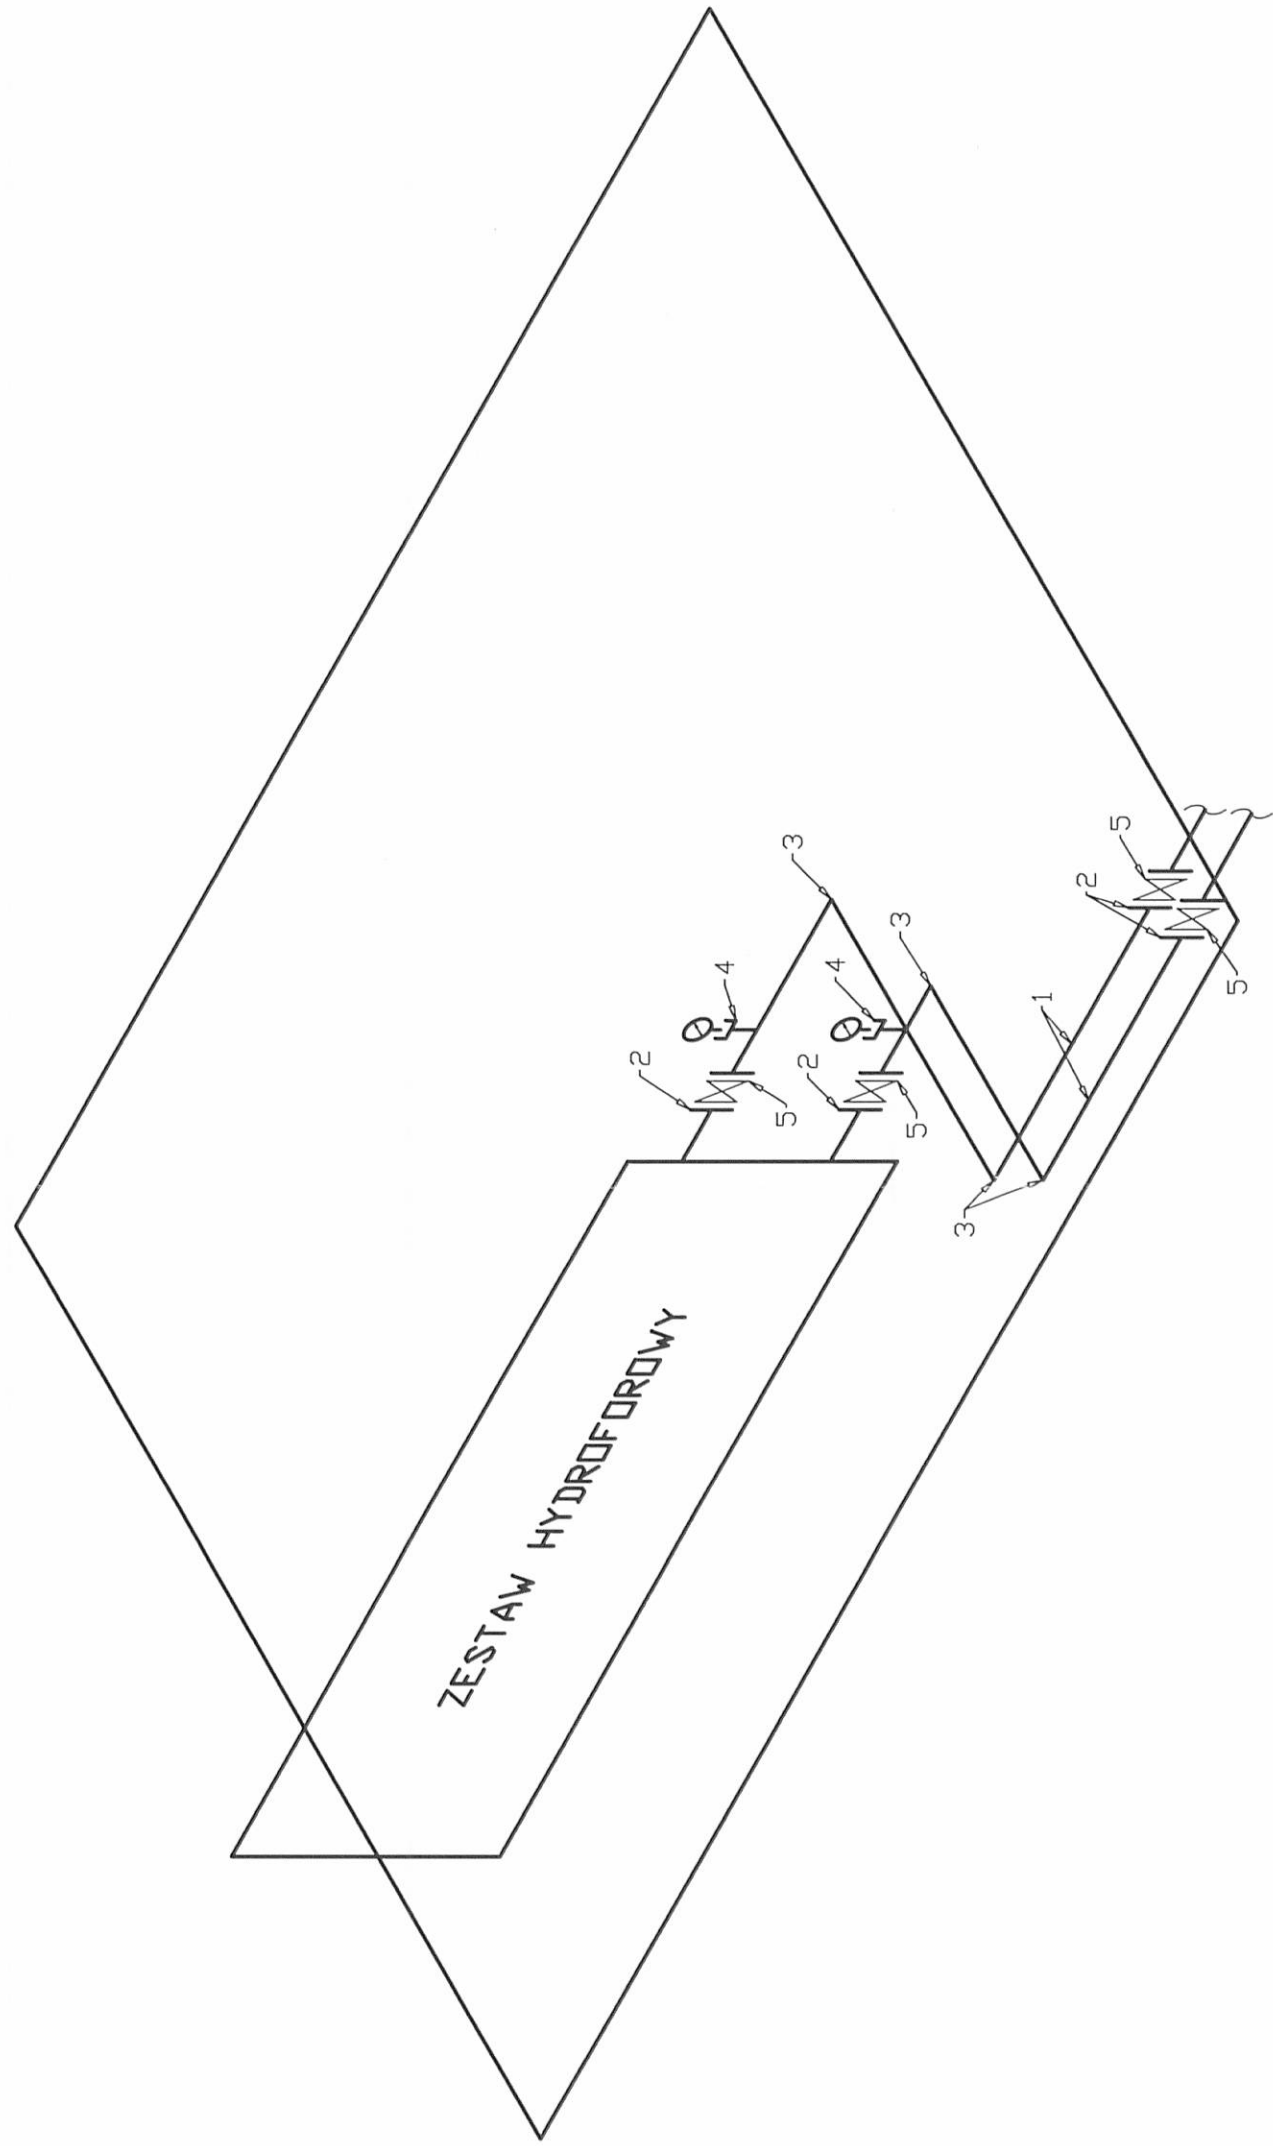

Zamawiający "Wod-Kan" Bełchatów  
Rysunek 0222-5/2009  
Data III.2009  
Ilość stron 1  
Nr strony 1

Oznaczenie	Kształtka	Średnica (mm)	Kąt (°)
1	Ru	160	
2	Tu +Kl	160	
3	K	160	90
4	MGw	1/2"	
5	Prz	160	
6			
7			
